


CORTE LONGITUDINAL F-F
del 1/1/2001-

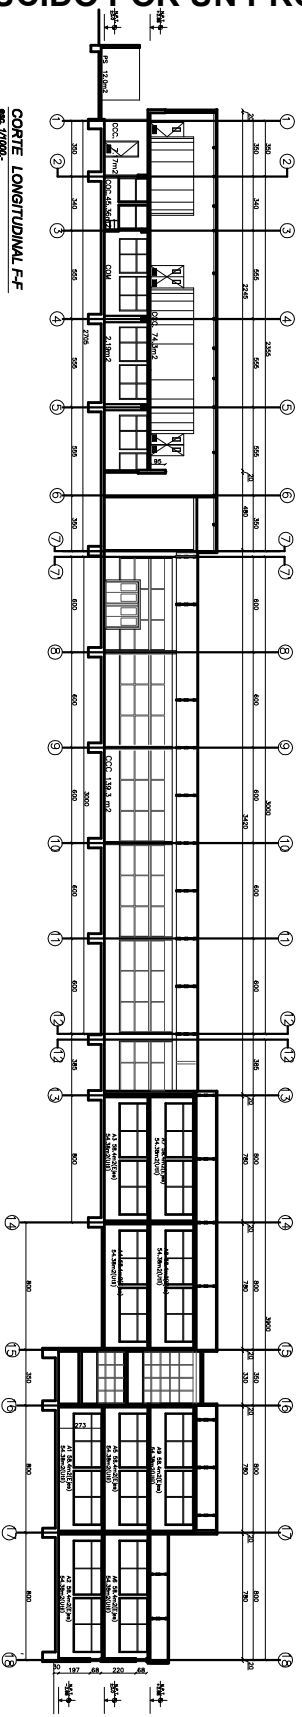

CORTE LONGITUDINAL F-F
DEC 1/1000-